




[illegible]

Diagram illustrating the proposed bus route from Saborajinica to the bus terminal. The route is marked with distances and key locations:


- SABORAJINICA ZA TV
- 15.50
- PARKING ZA TV
- 7.00
- SABORAJINICA ZA TV
- 6.80
- RAZDELNO OSTROVO IZMEU PUTNI. I KAM. TERMINALA
- 2.5%
- OSOBNA
- PUTNIKI TERMINAL

[illegible]

POPREČNI PRESEK 1-1: ZONA ULAZA NA G.P. IZ SRBIJE

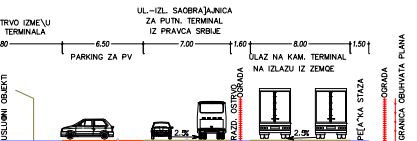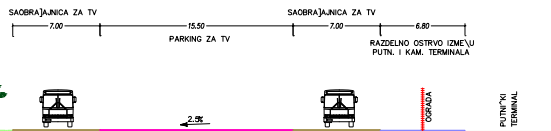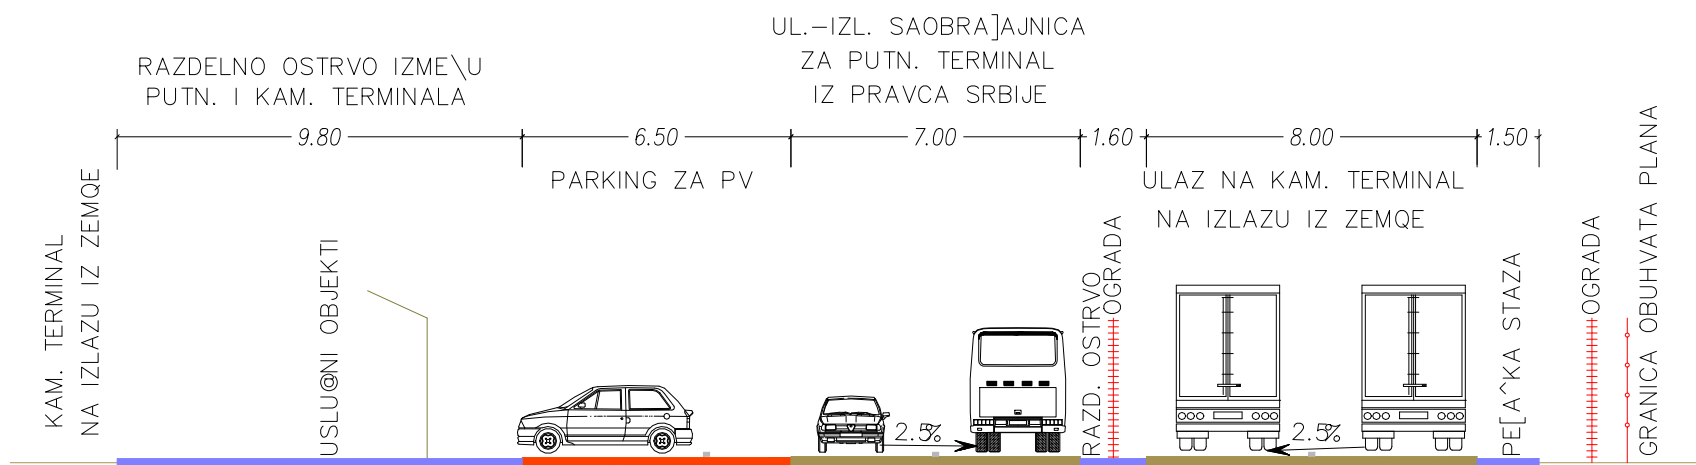

POPREČNI PRESEK 2-2: ZONA KAMIONSKOG TERMINALA NA ULAZU U ZEMQU

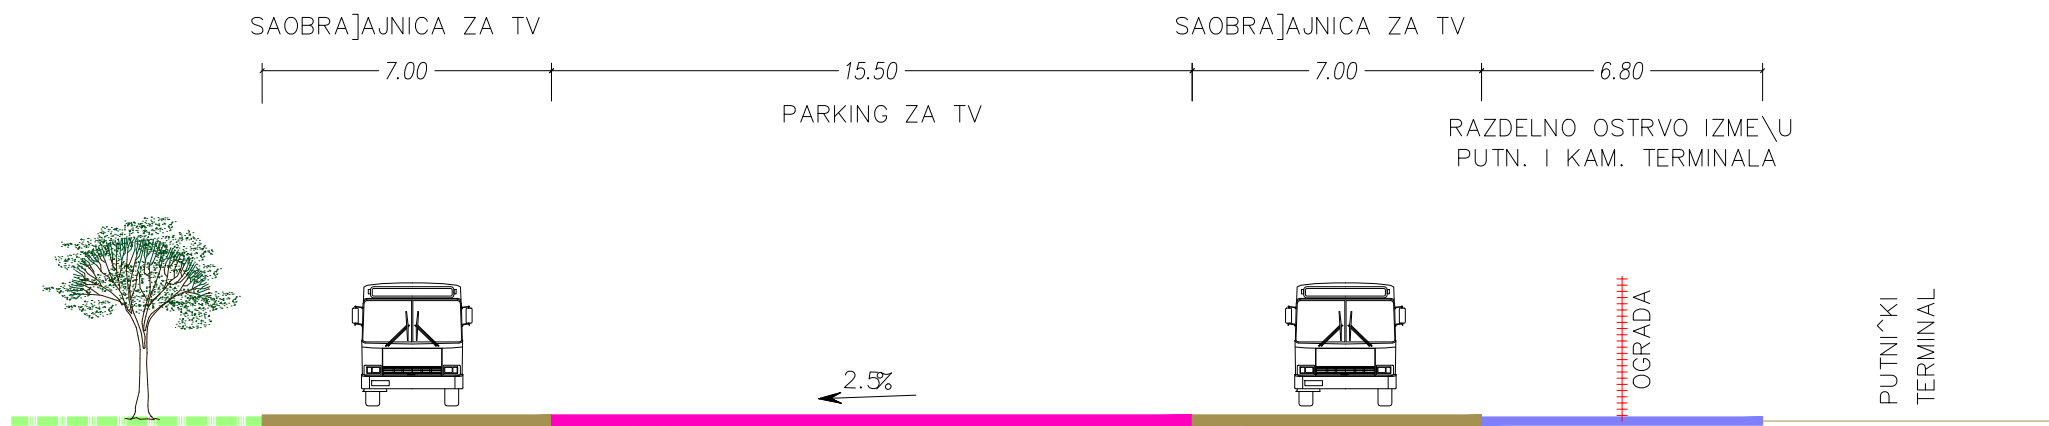

POPREČNI PRESEK 3-3: ZONA ULAZA NA G.P. IZ CRNE GORE



KARAKTERISTIČNI
POPREČNI PRESECI
R 1:200

	DRU[TVO ZA PROJEKTOVANJE I IN@WERING		ŠIDPROJEKT	
ODGOVORNI URBANISTA	Sava Spasojević	dipl.in'.arh.		INVESTITOR REPUBLIKA SRBIJA, MINISTARSTVO FINANSIJA UPRAVA CARINA, NOVI BEOGRAD, ul.Bulevar Zorana \in[i]a 155A
ODGOVORNI URBANISTA	Mr. Josip Logarušić	dipl.in'.grajl.		
SARADNIK				OBJEKAT I MESTO GRADWE "PLAN DETAGNE REGULACIJE GRANI^NOG PRELAZA GOSTUN" - GRANI^NI PRELAZ SA CRNOM GOROM NA DR@AVNOM PUTU IAREDA BR.6
SARADNIK	Maja \uri~i]	dipl. graj. in'.		
SARADNIK				FAZA PLAN DETAGNE REGULACIJE
DATUM Februar 2013.	BROJ PROJEKTA 128/11-PDR	RAZMERA 1:200	CRTE@ KARAKTERISTIČNI POPREČNI PRESECI	
				BROJ LISTA 6a.